


GROUND FLOOR PLAN SCALE 1:50

ALLOW FOR REPOSITIONING OF COLUMNS TO PROVIDE WIDER ENTRANCE. SUBJECT TO FURTHER SITE SURVEY

GROUND FLOOR PLAN KEY

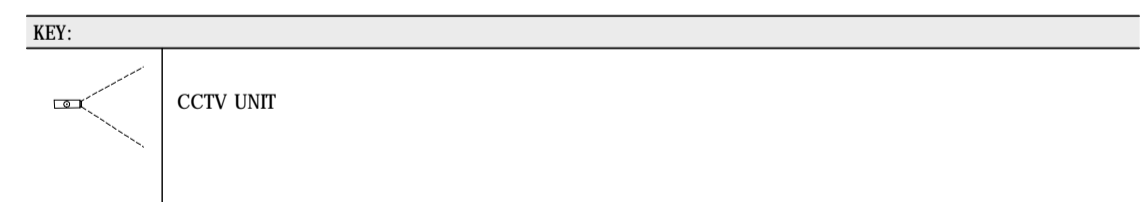

C	16/10/17	IPS SYSTEMS REPOSITIONED TO MATCH EXISTING. DIRTY UTILITY ENLARGED. PATIENT CALLING ADDED.	TW	JM
B	17/06/15	GH02 ENLARGED. STAFF W.C. ADDED AD TO GH05 GH09. 11-15 ITEMS REMOVED AND GROUPING ALTERED.	-	-
A	22/05/14		-	-
REV:	DATE:	DESCRIPTION:	DR	CHK

OTHER THAN FOR THE PURPOSES OF PLANNING, DO NOT SCALE THESE DRAWINGS. USE WRITTEN DIMENSIONS ONLY. ALL DIMENSIONS TO BE CHECKED ON SITE PRIOR TO COMMENCEMENT OF WORK.

THIS DRAWING IS THE COPYRIGHT OF SIMPSON HILDER ASSOCIATES AND MAY NOT BE REPRODUCED, COPIED OR ALTERED IN ANY WAY WITHOUT WRITTEN AUTHORITY.



SIMPSON HILDER ASSOCIATES LIMITED
 67a High Street Lyndhurst Hampshire SO43 7BE
 T: 023 80 283798
 F: 023 80 283688
 E: sha@simpsonhilder.co.uk

www.simpsonhilder.co.uk

PROPOSED GROUND FLOOR

DRAWING STATUS: **AGREEMENT TO LEASE**

BILLINGSHURST SURGERY
ROMAN WAY
BILLINGSHURST
WEST SUSSEX
RH14 9QZ

DATE:	OCTOBER 2013	DRAWN BY:	DAH
SCALE @ A1:	1:50	CHECKED:	DATE CHECKED:
JOB NO.:	7159	DRAWING NO.:	601
		REVISION:	D

