



**GROUND FLOOR PLAN KEY**

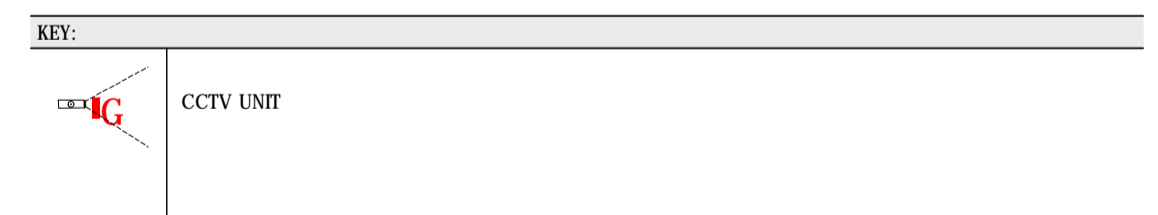

**FIRST FLOOR PLAN** SCALE 1:50

 

D	02/11/17	COUCH LOCATION ADJUSTED IN CONSULTING ROOM 9	TW	JM
C	16/10/17	COUNSELLING ROOM, CLEANERS CUPBOARD & PATIENT CALLING ADDED.	TW	JM
B	19/08/15	W.C. FIX & MIRROR	DAH	.
A	22/03/14	PF10, 13-15 FURNITURE GROUPING AMENDED	DAH	.
REV:	DATE:	DESCRIPTION:	DR	CHK

OTHER THAN FOR THE PURPOSES OF PLANNING, DO NOT SCALE THESE DRAWINGS. USE WRITTEN DIMENSIONS ONLY. ALL DIMENSIONS TO BE CHECKED ON SITE PRIOR TO COMMENCEMENT OF WORK.

THIS DRAWING IS THE COPYRIGHT OF SIMPSON HILDER ASSOCIATES AND MAY NOT BE REPRODUCED, COPIED OR ALTERED IN ANY WAY WITHOUT WRITTEN AUTHORITY.



**SIMPSON HILDER ASSOCIATES LIMITED**  
 67a High Street Lyndhurst Hampshire SO43 7BE  
 T: 023 80 283798  
 F: 023 80 283688  
 E: sha@simpsonhilder.co.uk

www.simpsonhilder.co.uk

**PROPOSED FIRST FLOOR**

DRAWING STATUS: **AGREEMENT TO LEASE**

**BILINGSBURST SURGERY**  
**ROMAN WAY**  
**BILINGSBURST**  
**WEST SUSSEX**  
**RH14 9QZ**

DATE:	OCTOBER 2013	DRAWN BY:	DAH
SCALE # OF A1:	1:50	CHECKED:	DATE CHECKED:
JOB NO.:	7159	DRAWING NO.:	602
		REVISOR:	D